


FRONT ELEVATION

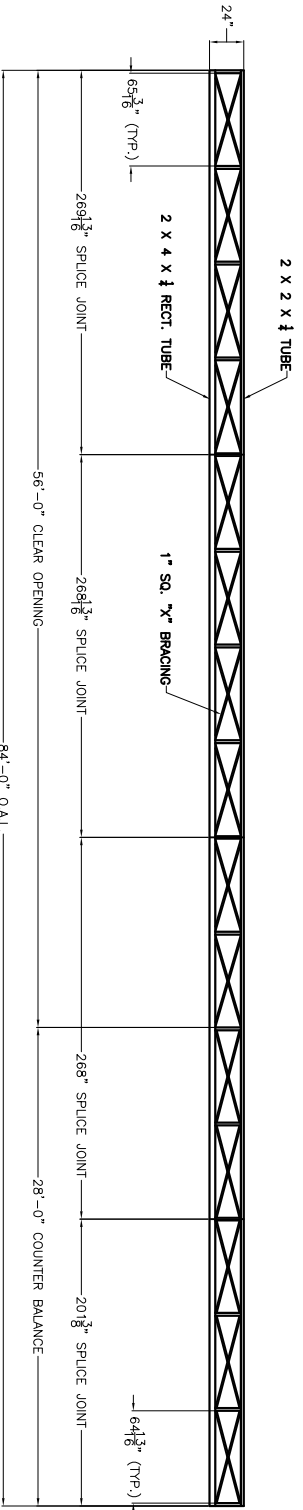

PLAN VIEW

2000 BRUNSWICK LANE
 DELAND, FL. 32724
 PHONE: 386-736-1700
 FAX: 386-822-4950

DRAWN BY: J. KREMER
 CUSTOMER: USA Fence Co.
 P.O.#26073
 PAGE: 1 OF 2

www.idealaluminumproducts.com
 This drawing is the property of Ideal Aluminum Products. It is not to be reproduced, copied, or traced in whole or in part without written consent.


***GENERAL NOTES**

1. FOR FULL DETAIL AND END VIEW SEE PAGE 2 OF 2
2. 1 X 1 UPRIGHT WILL BE CENTERED BETWEEN 2 X 2 UPRIGHT. FLUSH WITH FACE OF GATE

CHECKED & APPROVED

CUSTOMER SIGNATURE



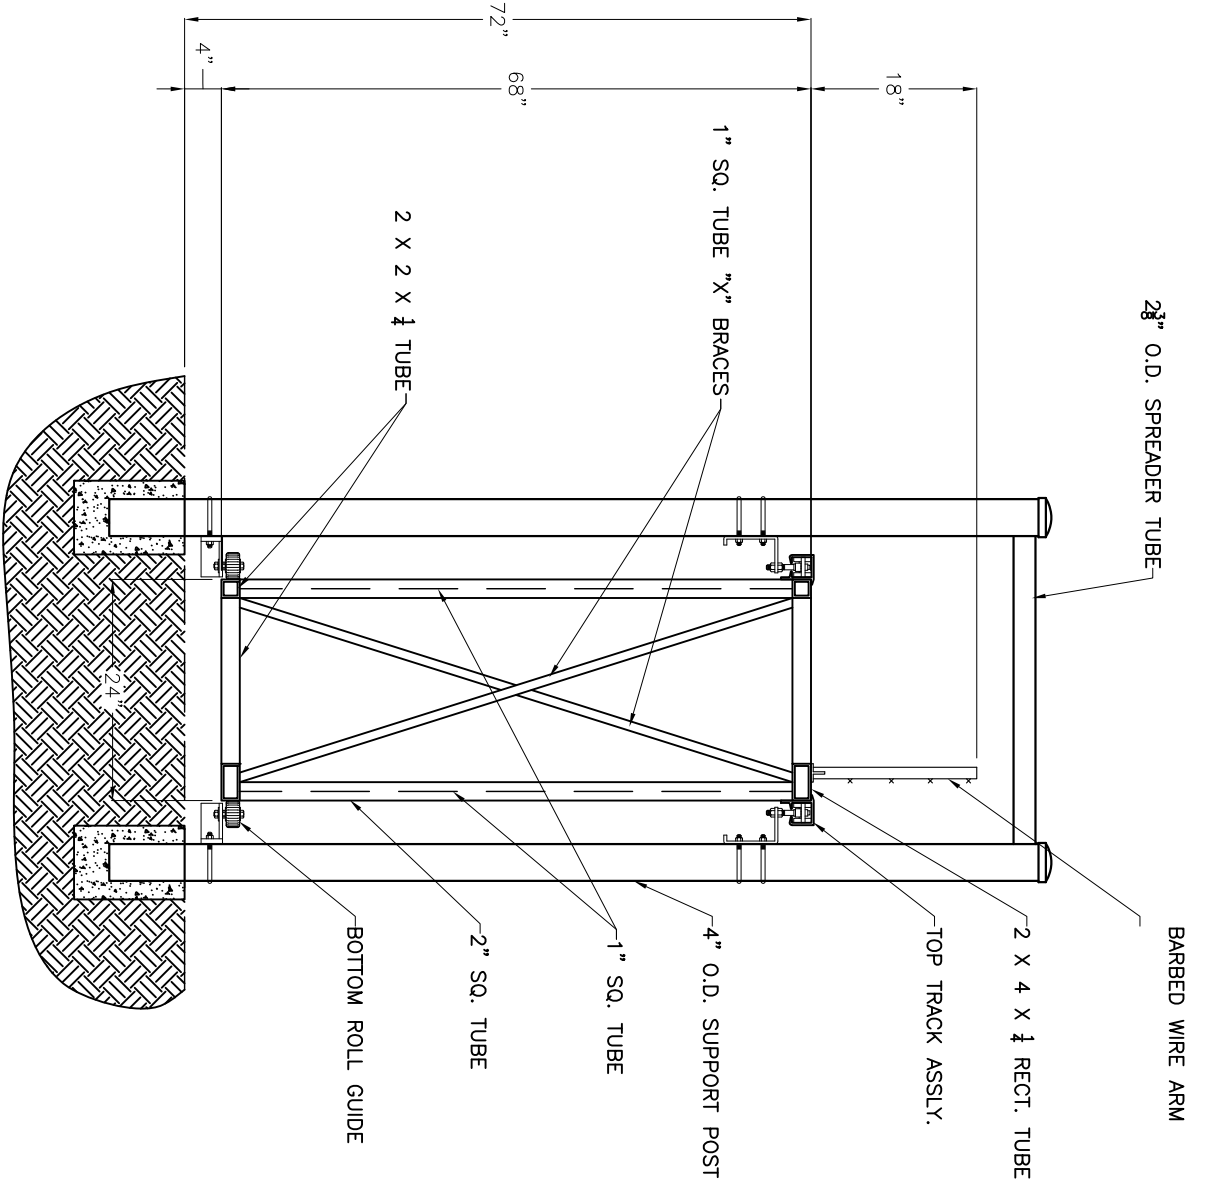

2000 BRUNSWICK LANE
 DELAND, FL. 32724
 PHONE: 386-736-1700
 FAX: 386-822-4950

DRAWN BY: J. KREMER
 CUSTOMER: USA Fence Co.
 P.O.#26073
 PAGE: 2 OF 2



www.idealaluminumproducts.com
 This drawing is the property of Ideal Aluminum Products. It is not to be reproduced, copied, or traced in whole or in part without written consent.

***GENERAL NOTES**

1. FOR ELEVATION AND PLAN VIEW SEE PAGE 1 OF 2
2. 1 X 1 UPRIGHT WILL BE CENTERED BETWEEN 2 X 2 UPRIGHT. FLUSH WITH FACE OF GATE

CHECKED & APPROVED

CUSTOMER SIGNATURE