
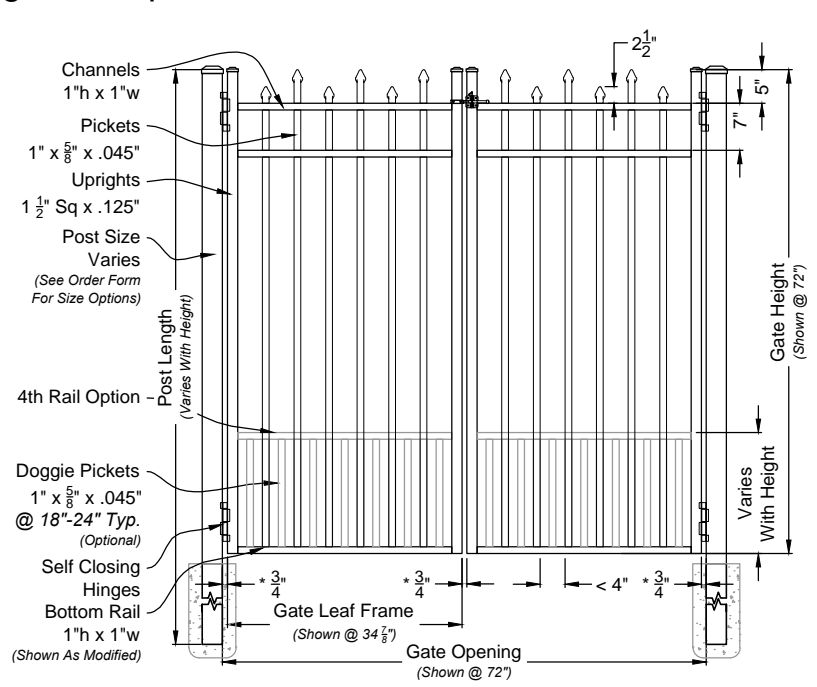


i
01 **Californian #200 6ft Fence Panel**
Shown As Parkway Series Scale: NTS

Matching Gate Options

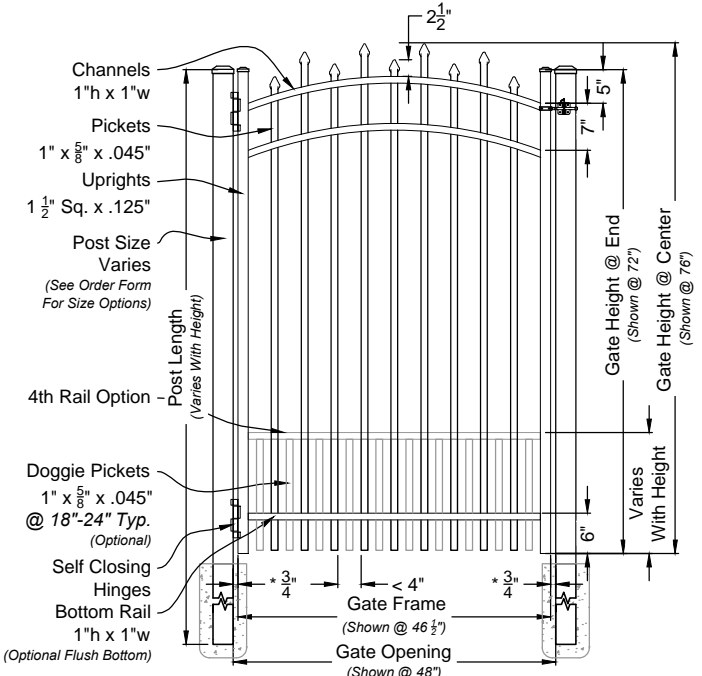

i
02 **Californian Single Walk Gate**
#2003 Arched Rail Option Scale: NTS

i
03 **Californian Double Walk Gate**
#6200M Straight Rail Option Scale: NTS

Californian Fence & Gate
Parkway Series #200



DRAWING NOTES:
Don't Scale From Drawings.
Please See Our Fence & Gate Style Sheet For Other Options.

*Other Optional Gate Hardware Available, But May Change The Hinge And Latch Clearances.

Pky 200 Series
Fence & Gate
Details

Approved By: iDeal Aluminum Quote #:
Drawn By: JMixon Drawn Date: 12-Apr-17

3200 Parker Drive Phone: 386.736.1700
St Augustine, FL 32084 Fax: 386.822.4956